





Height of existing red brick boundary wall

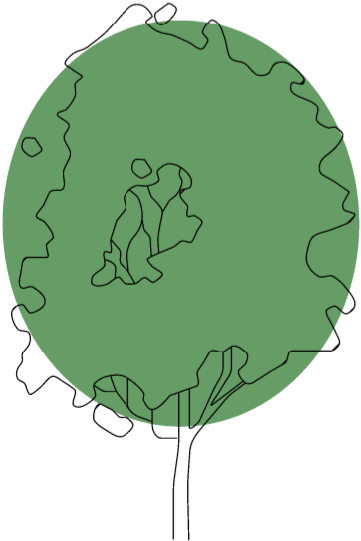


Existing trees to be retained

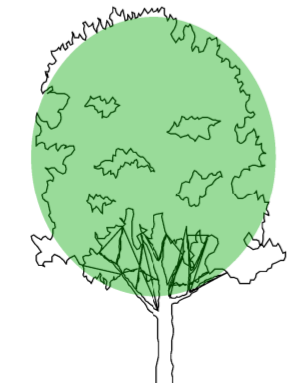

New trees to be planted

0 5m

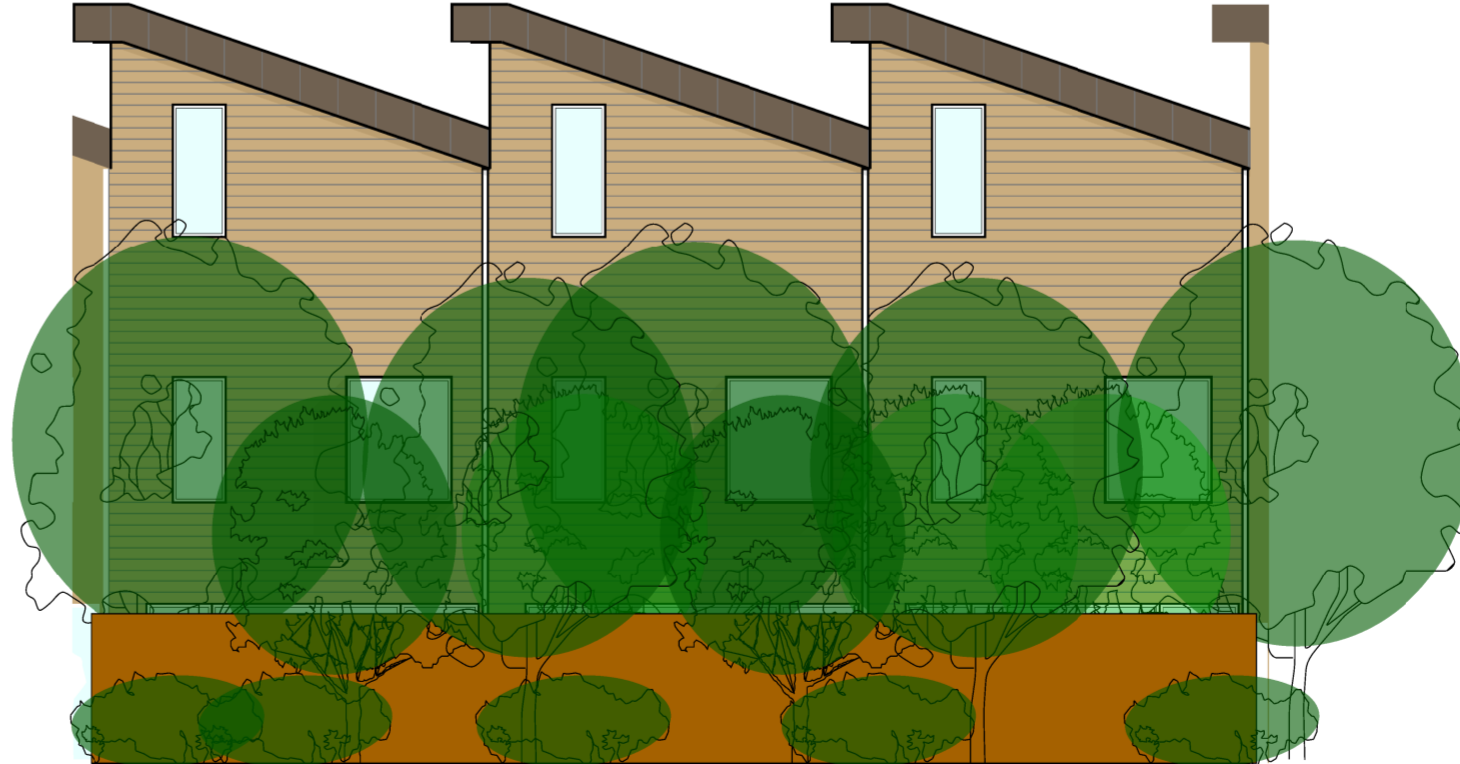

Indicative view from Thomas Street terraces

Ref	Date	Revision
Partner	Drawn	Date
AJ	SEJ	28/09/15
Status		
Planning		
Scale		
1:100 @A2		
Project		
Newfoundland Terrace, Bristol		
Title		
Proposed Rear Elevation		
Job No	Drawing No	Revision
13631	024	-



The Workshop, 254 Southmead Road, Bristol, BS10 5EN
T. 0117 9581500 F. 0117 9581501 oxford-architects.com