


Scheme presented at community consultation 01 October 2015



Revised Scheme

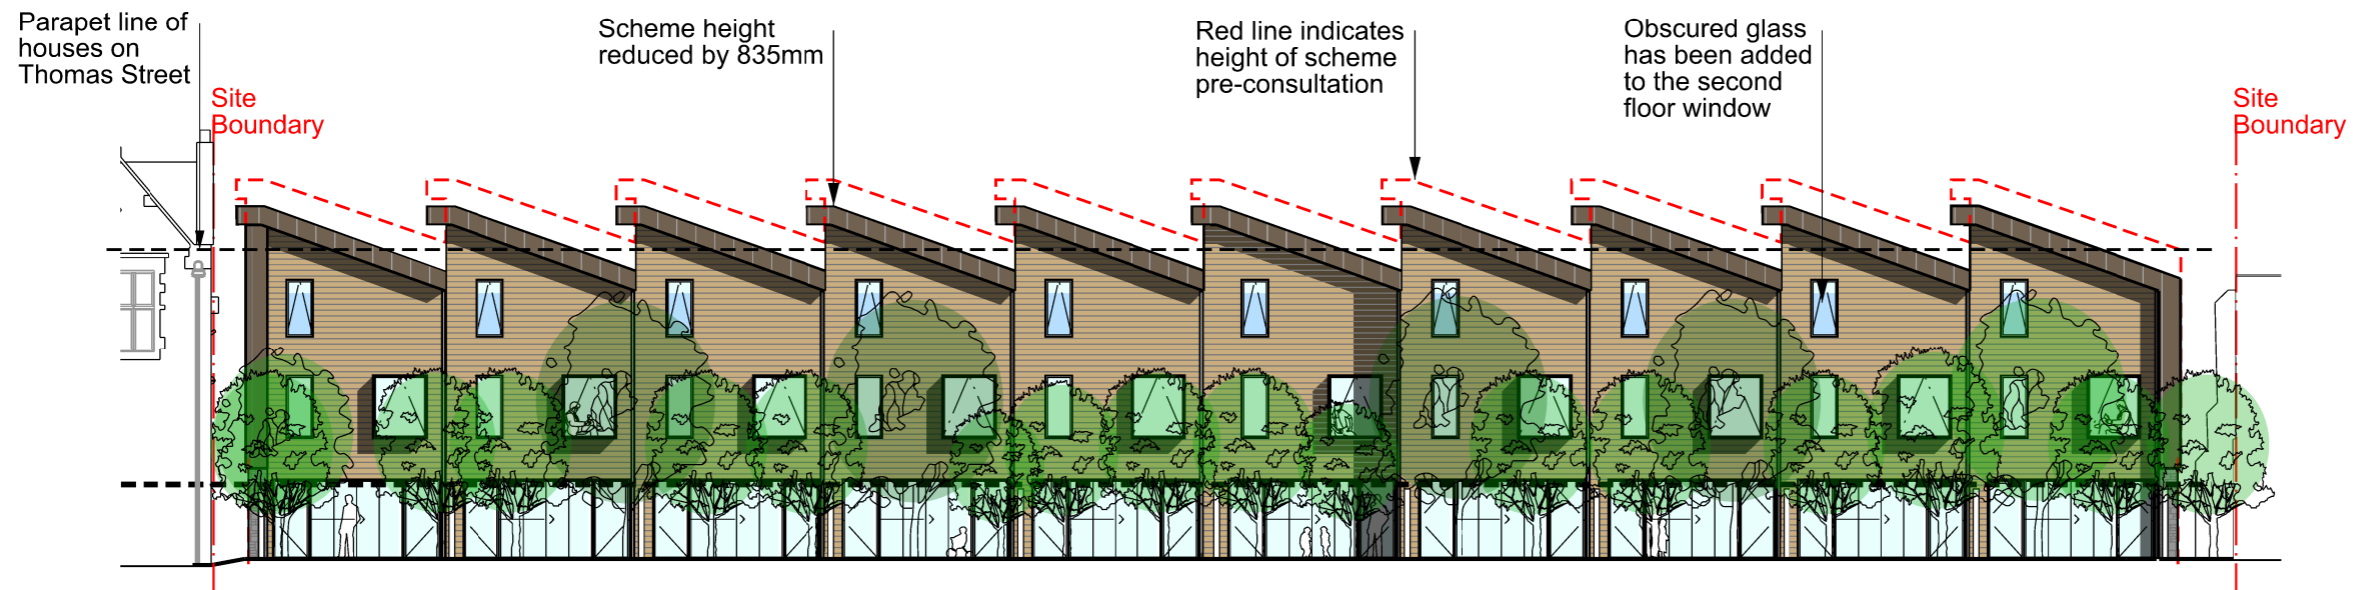

Ref	Date	Revision
Partner	Drawn	Date
AJ	SEJ	15/10/15
Status		
Planning		
Scale		
1:200 @A3		
Project		
Newfoundland Terrace, Bristol		
Title		
Diagram 02: Community Consultation Response, Rear Elevation		
Job No	Drawing No	Revision
13631	D02	-



The Workshop, 254 Southmead Road, Bristol, BS10 5EN  
T. 0117 9581500 F. 0117 9581501 oxford-architects.com