



Scheme presented at community consultation 01 October 2015

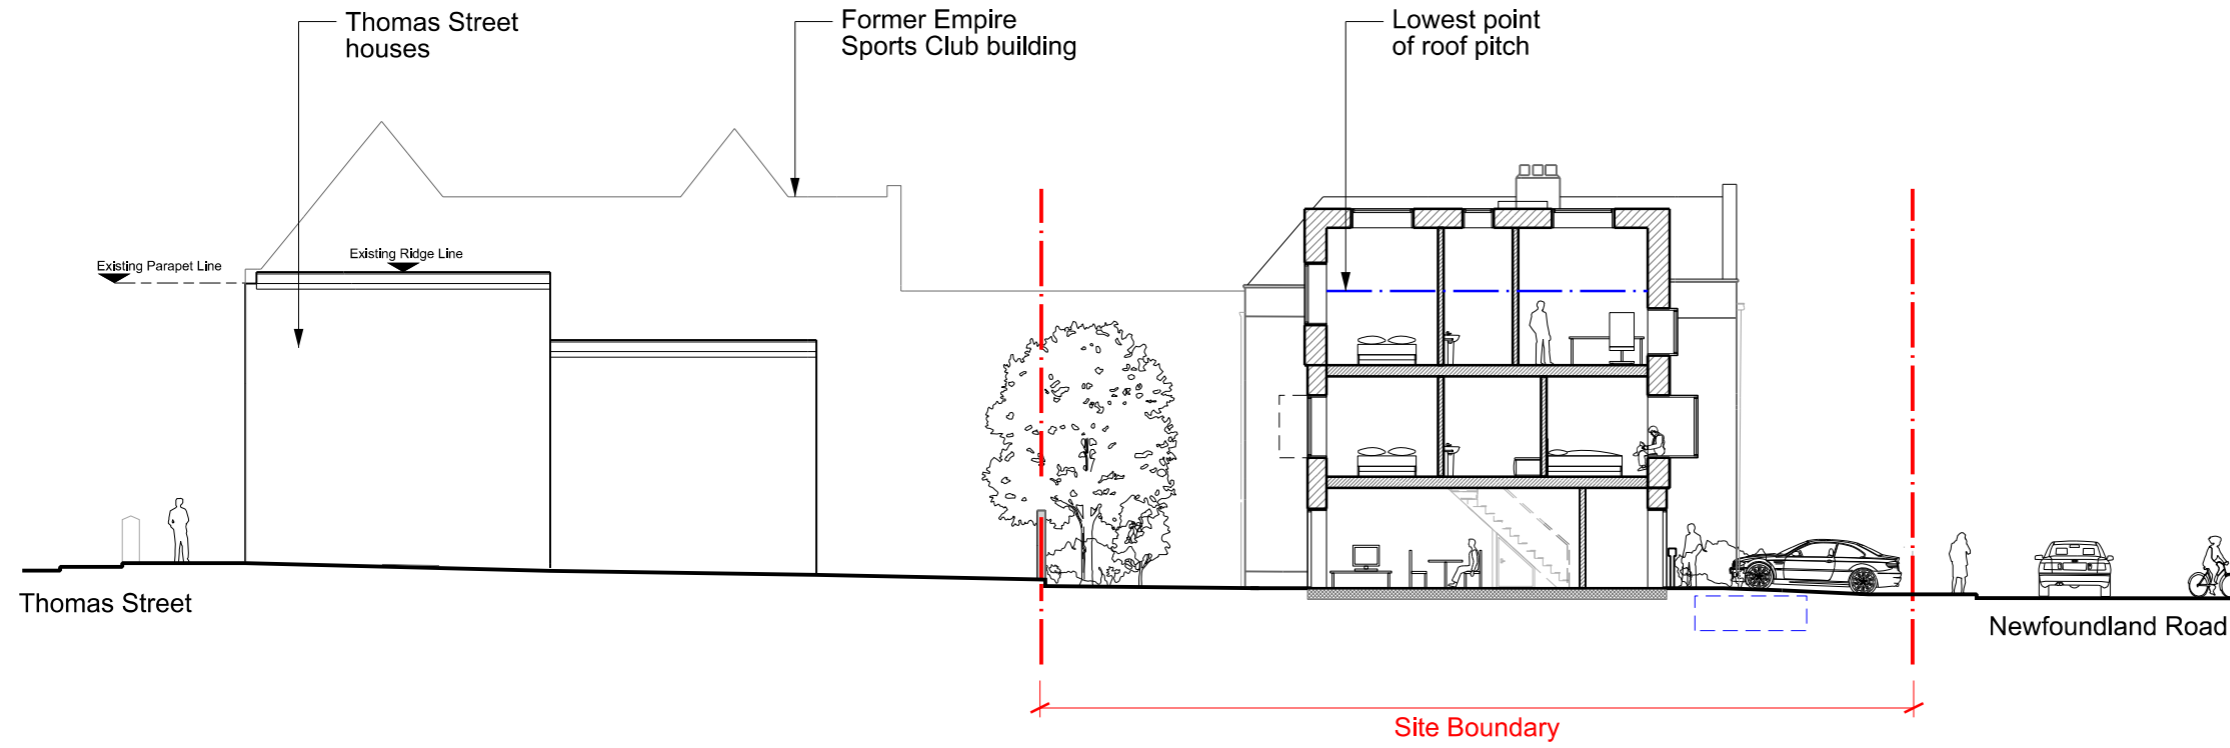

Revised scheme

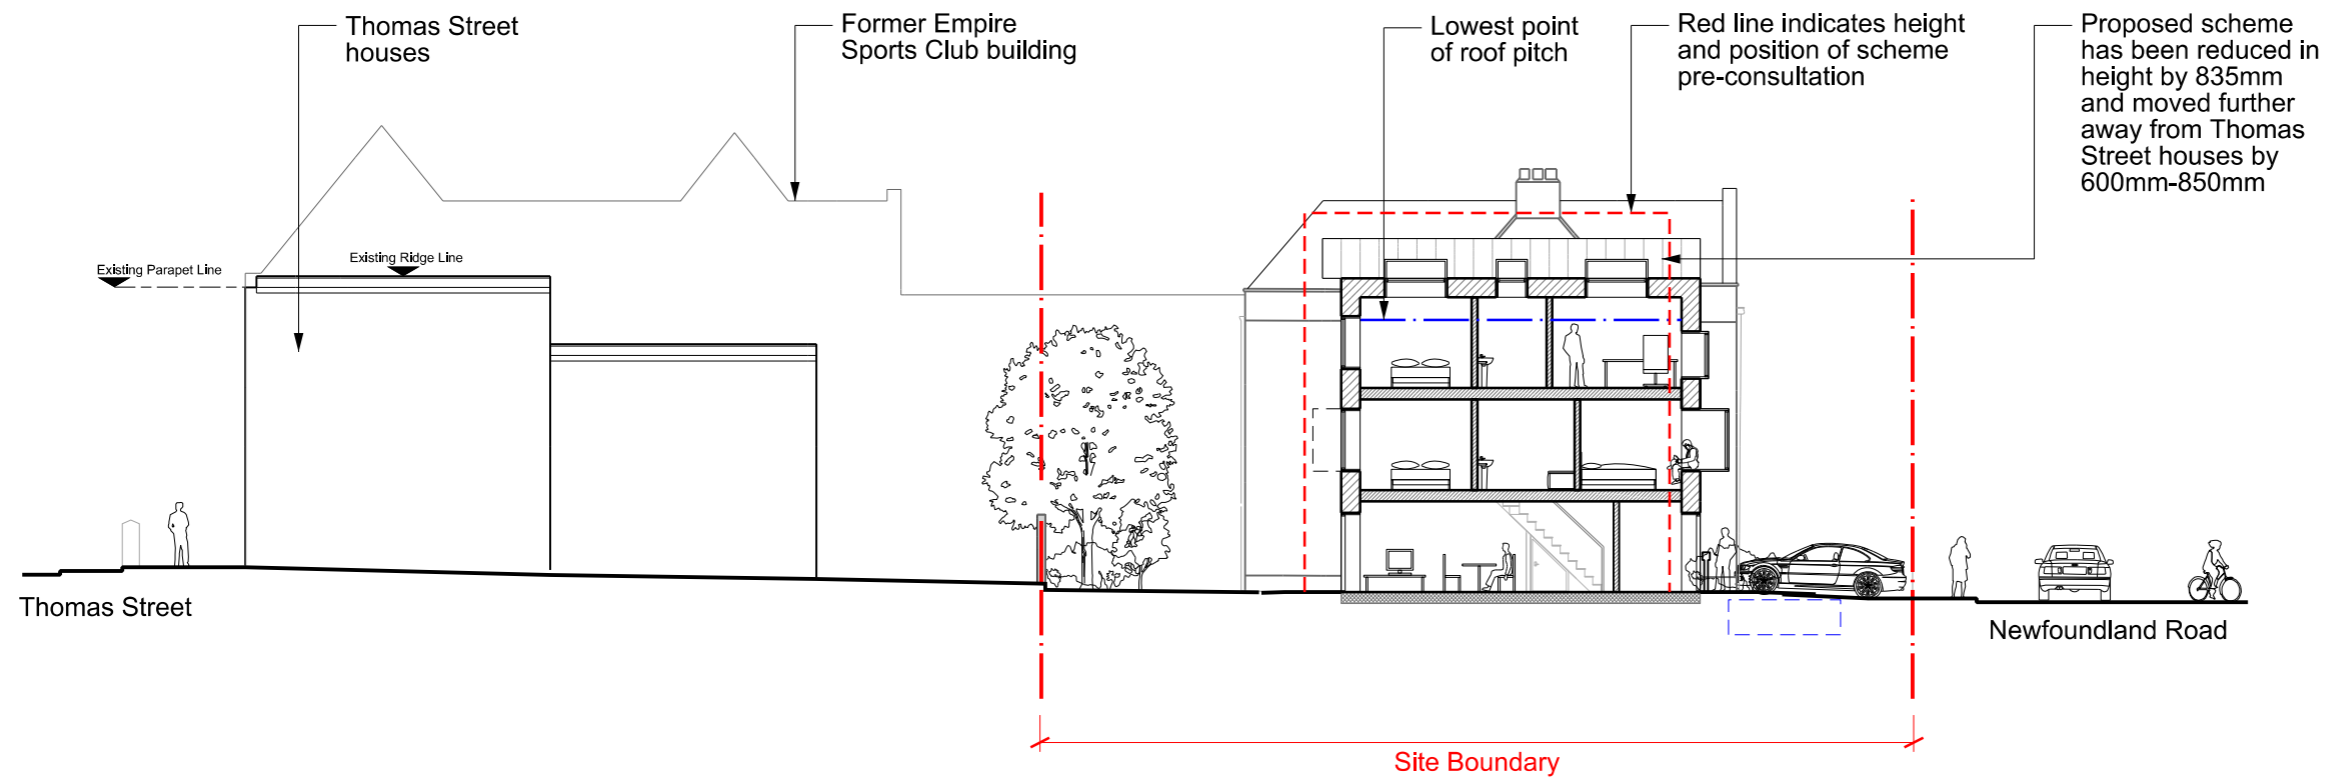

Ref	Date	Revision
Partner	Drawn	Date
AJ	SEJ	15/10/15
Status		
Planning		
Scale		
1:200 @A3		
Project		
Newfoundland Terrace, Bristol		
Title		
Diagram 03: Community Consultation Response, Section		
Job No	Drawing No	Revision
13631	D03	-

