





Sectional Elevation CC - Looking South West from the Residential Courtyard
1 : 200

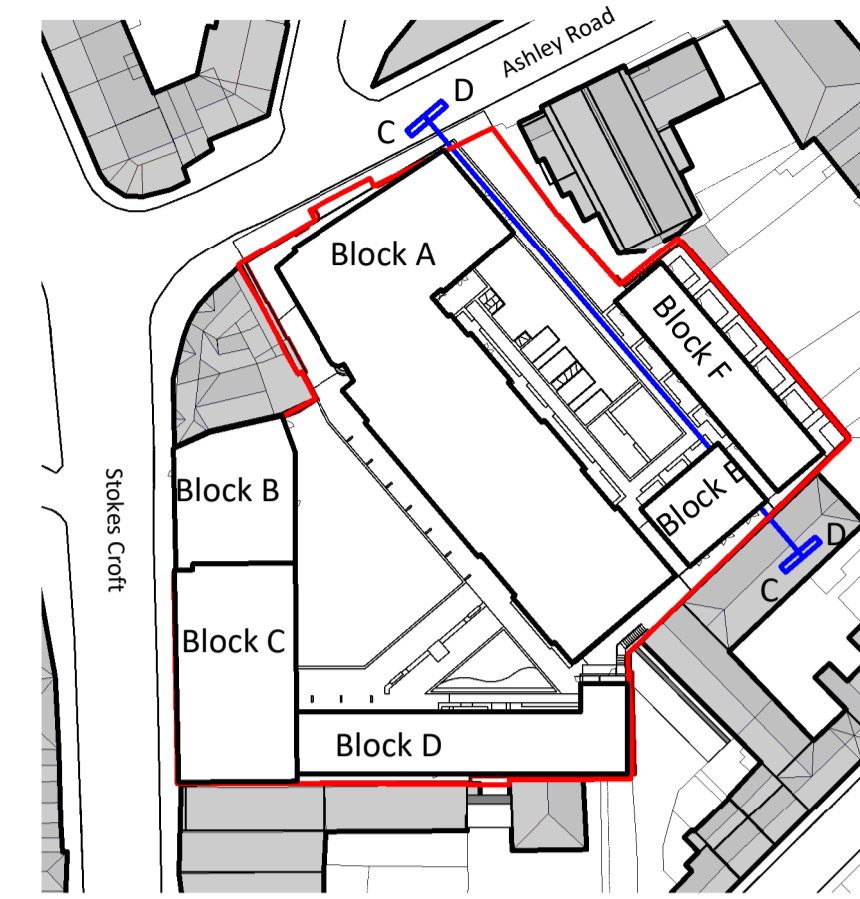

Key Plan CC-DD
1:1000

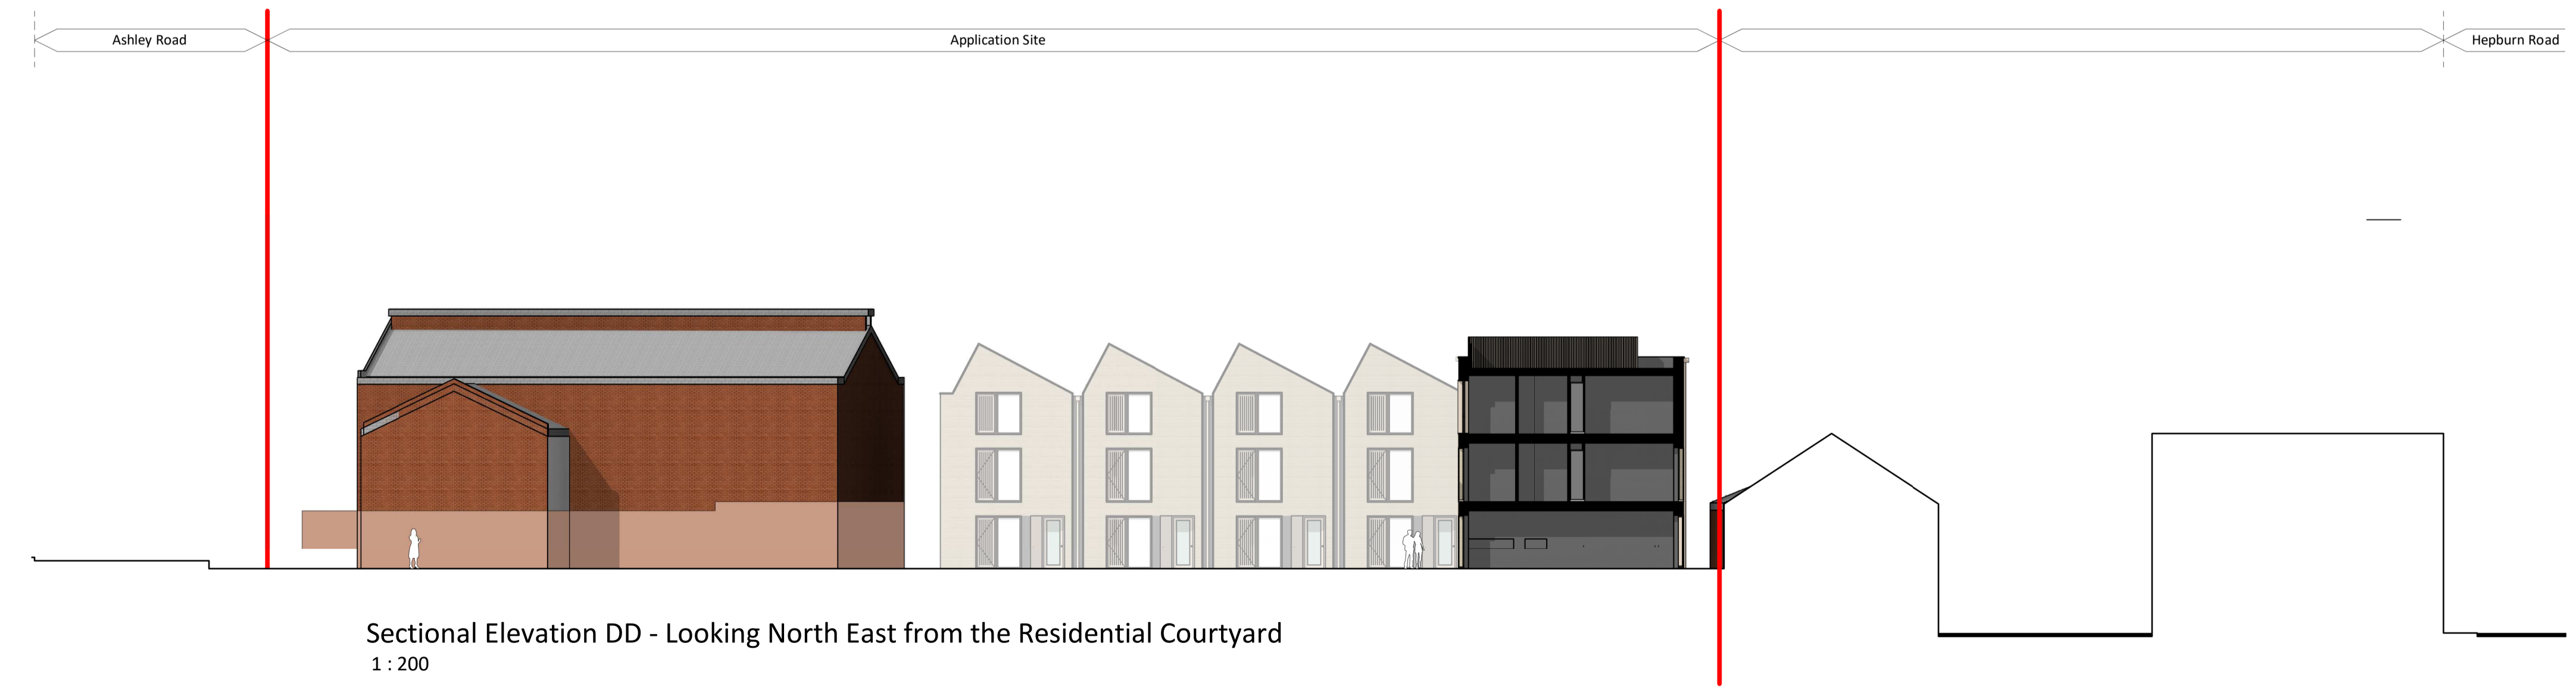

Sectional Elevation DD - Looking North East from the Residential Courtyard
1 : 200

PL	PL01	19/10/2018	First Issue	
STATUS	REV	DATE	DESCRIPTION	REVISED BY
CLIENT				RR
PG Carriageworks LLP				CHECKED BY
				ATM
				ORIGINATOR NO
				151123

CONSULTANT
STRIDE TREGLOWN
www.stride-treglow.com © Stride Treglow Limited 2016

PROJECT
The Carriageworks
Ashley Road, Bristol, BS1 3RU

DRAWING TITLE
Proposed Sectional Elevations CC and DD

SUITABILITY STATUS	SCALE
PL : PLANNING	As indicated @ A1

PROJECT ORIGINATOR ZONE LEVEL TYPE ROLE CLASSIFICATION NUMBER	REVISION
CAR-STL-01-ZZ-DR-A-XX-02002	PL01